


LOCATION MAP
SCALE 1:10 000



FIG. 1

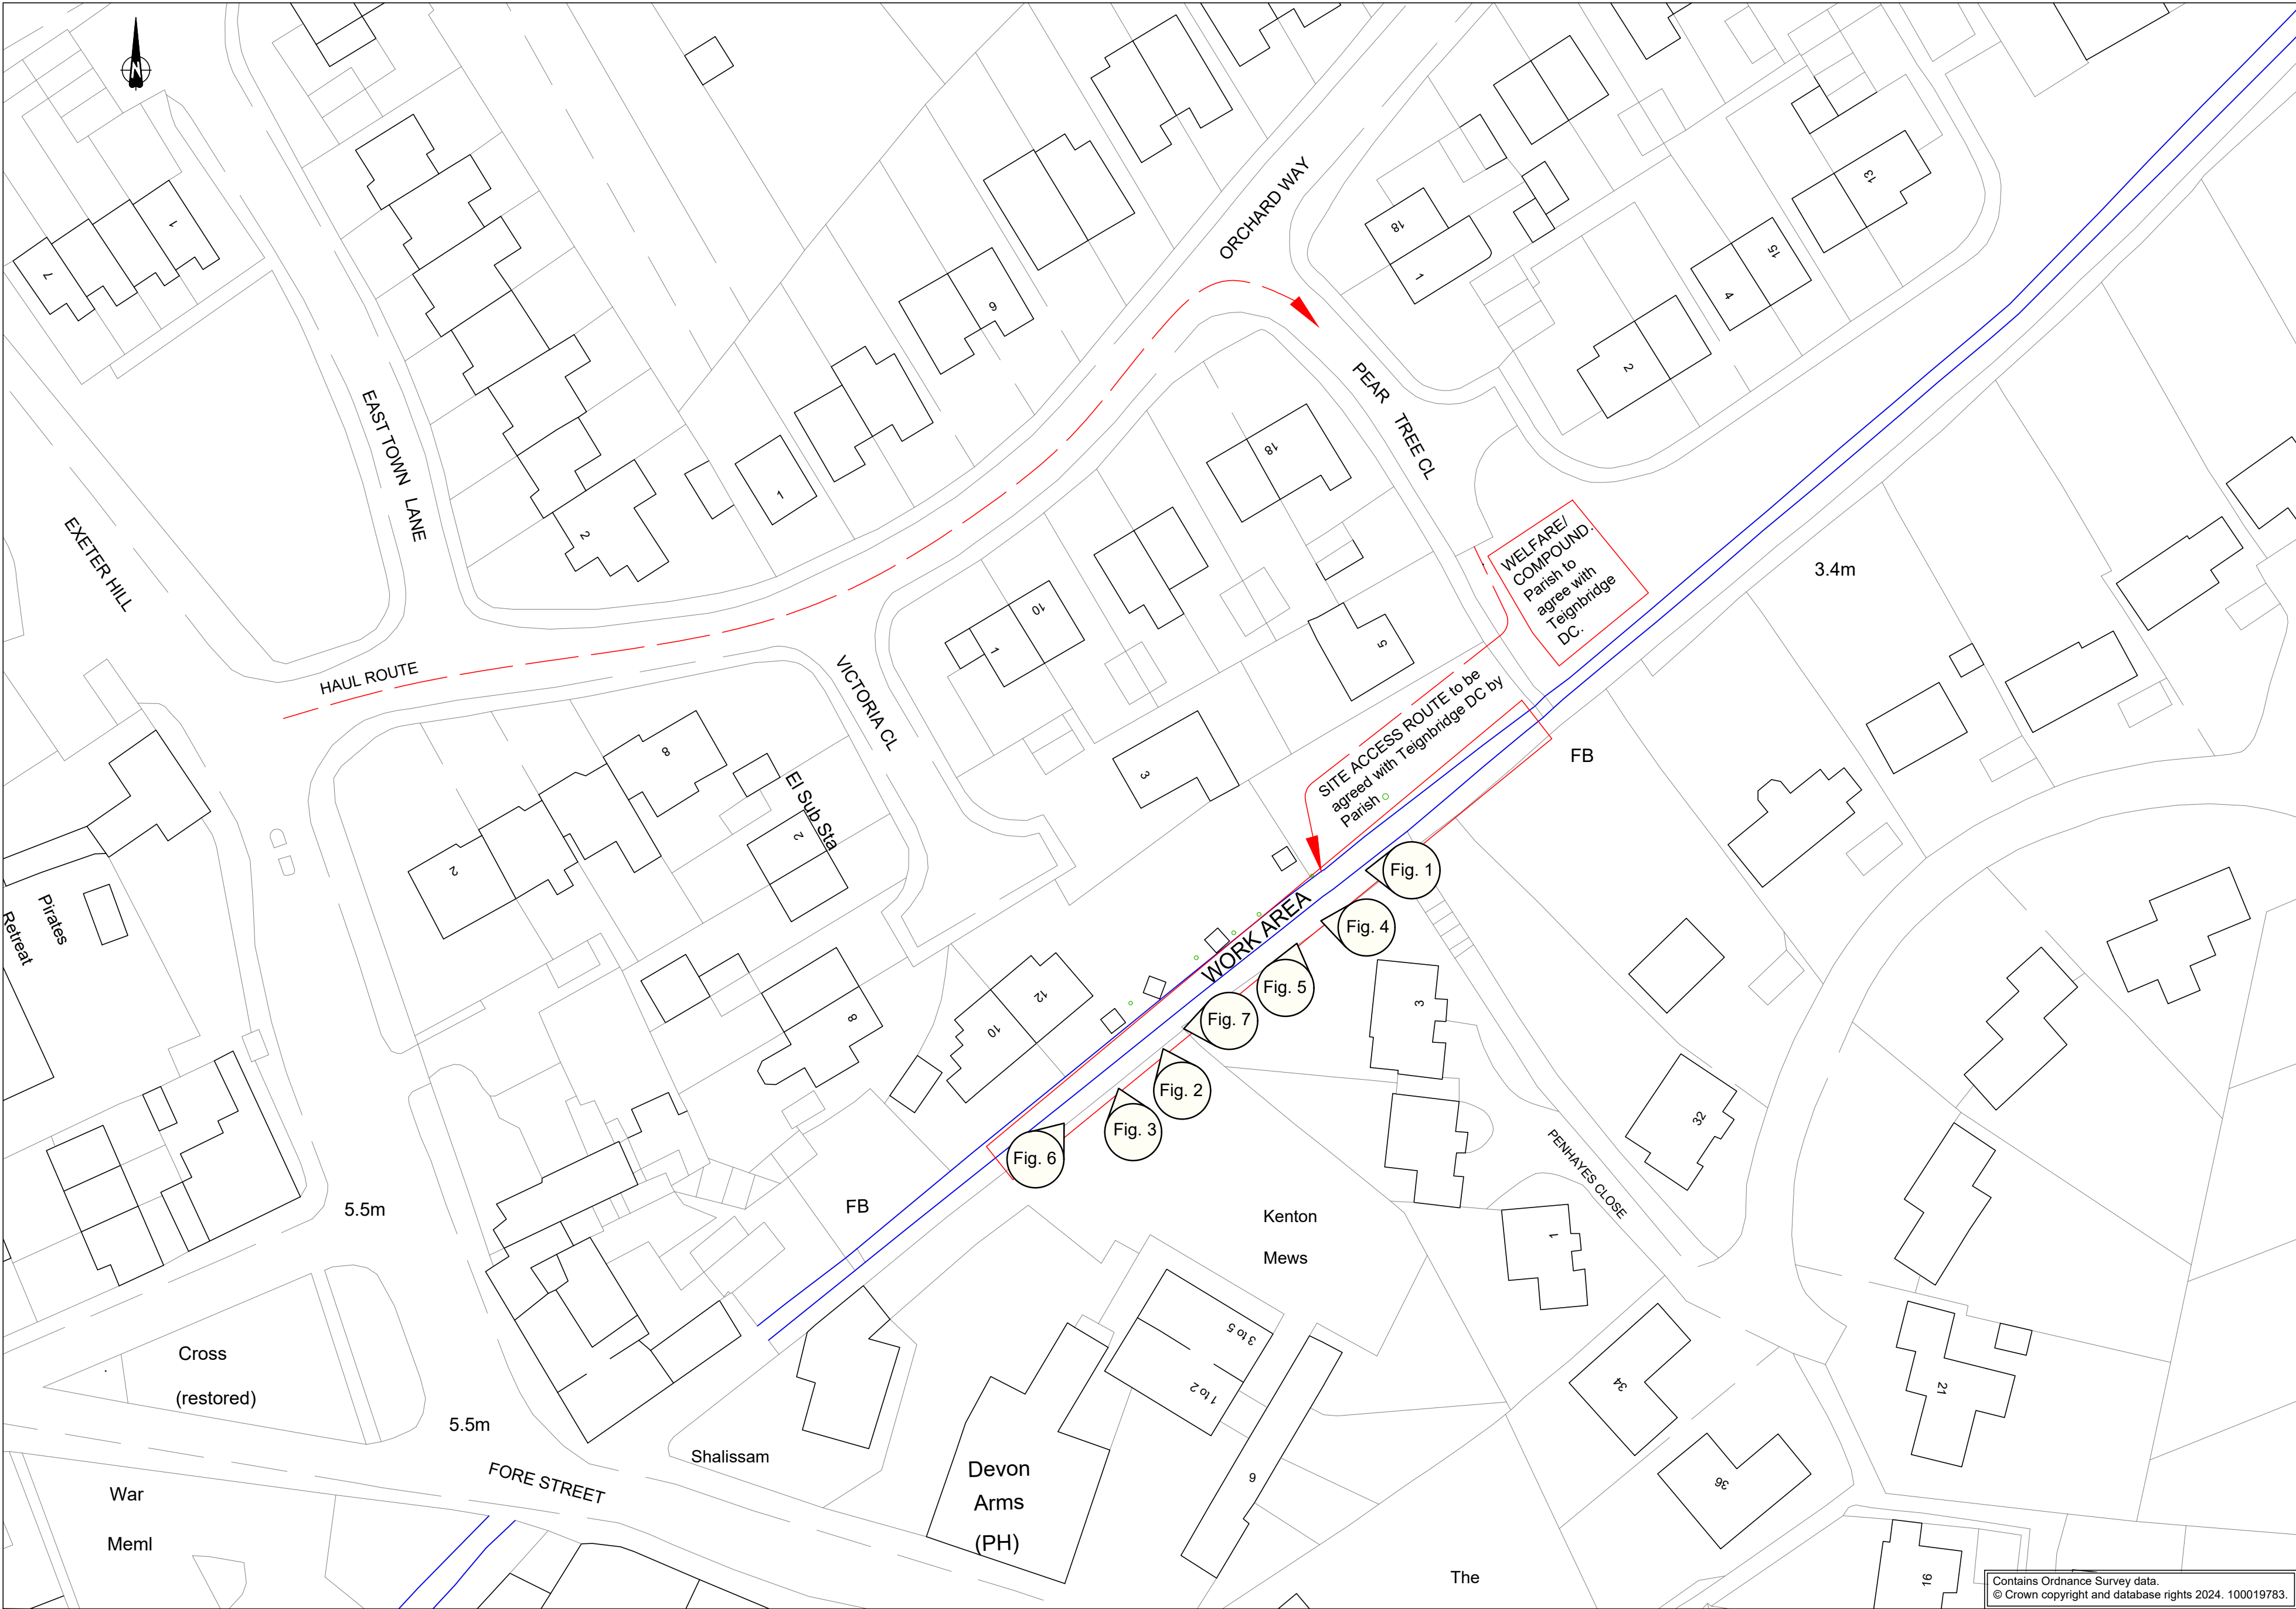

ACCESS PLAN
SCALE 1:500



FIG. 2



FIG. 3



FIG. 4



FIG. 5



FIG. 6



FIG. 7

Do not scale from this drawing in either hard or electronic format. No responsibility is accepted where this drawing is used in circumstances other than that for which it was originally prepared and issued.

NOTES

- | No. | details |
|-----|--|
| 1. | All dimensions are in millimetres unless noted otherwise and are to be checked by the contractor prior to construction. |
| 2. | Work to be carried out in accordance with: <ul style="list-style-type: none">DCC Good Practice Guide BM4 - Mortar for Masonry in DevonDCC Good Practice Guide BM6 - Vegetation RemovalPPG5 Pollution Prevention Guidelines |
| 3. | Drawing to be read in conjunction with:
DCCP22381-EDG-SRW-KENTON-DR-S-003-RevP2-Proposed GA |
| 4. | Temporary pipe in watercourse to be removed to Lemonford Depot. |
| 5. | Garden fences to be removed and replaced as agreed with Parish and landowner. |
| 6. | Channels to be laid straight, Fig. 6. |
| 7. | Fall 1:123 between chainage 0 and 88 m. |
| 8. | Bed to be recharged, filling in areas of scour identified during survey. |
| 9. | Excess voids from storm damage to be filled with compacted sub-base or concrete as advised by DCC Engineer on site. |

PRELIMINARY
ISSUE

Rev	Date	Des	Drawn	Revisions	Chk
P0	05/06/24	O.C.	O.C.	Preliminary Issue	T.M.



Engineering Design Group

Crow Tor Tel 0845 155 1004
Great Moor House Fax 01392 382342
Bittern Road
Exeter customer@devon.gov.uk
EX2 7NL www.devon.gov.uk

JOB
**EWRC KENTON FLOOD
IMPROVEMENT -
FOOTPATHS**

DRAWING TITLE
**SITE PLAN AND ACCESS
ROUTE**

Drawing Number
**DCCP22381 - EDG - SRW
KENTON - DR - S - 002**

Scale(s)	Size	Revision
AS SHOWN	A1	P0